



decoflame® Memphies e-Ribbon Basic 920 FT700 Open to front, right and left
1050x400x350mm, Brushed stainless steel
 with remote control, control panel, bluetooth / App and six step flame levels incl. ECO
 1x 80mm low glass
Wall cut-out "1050x402x346mm"

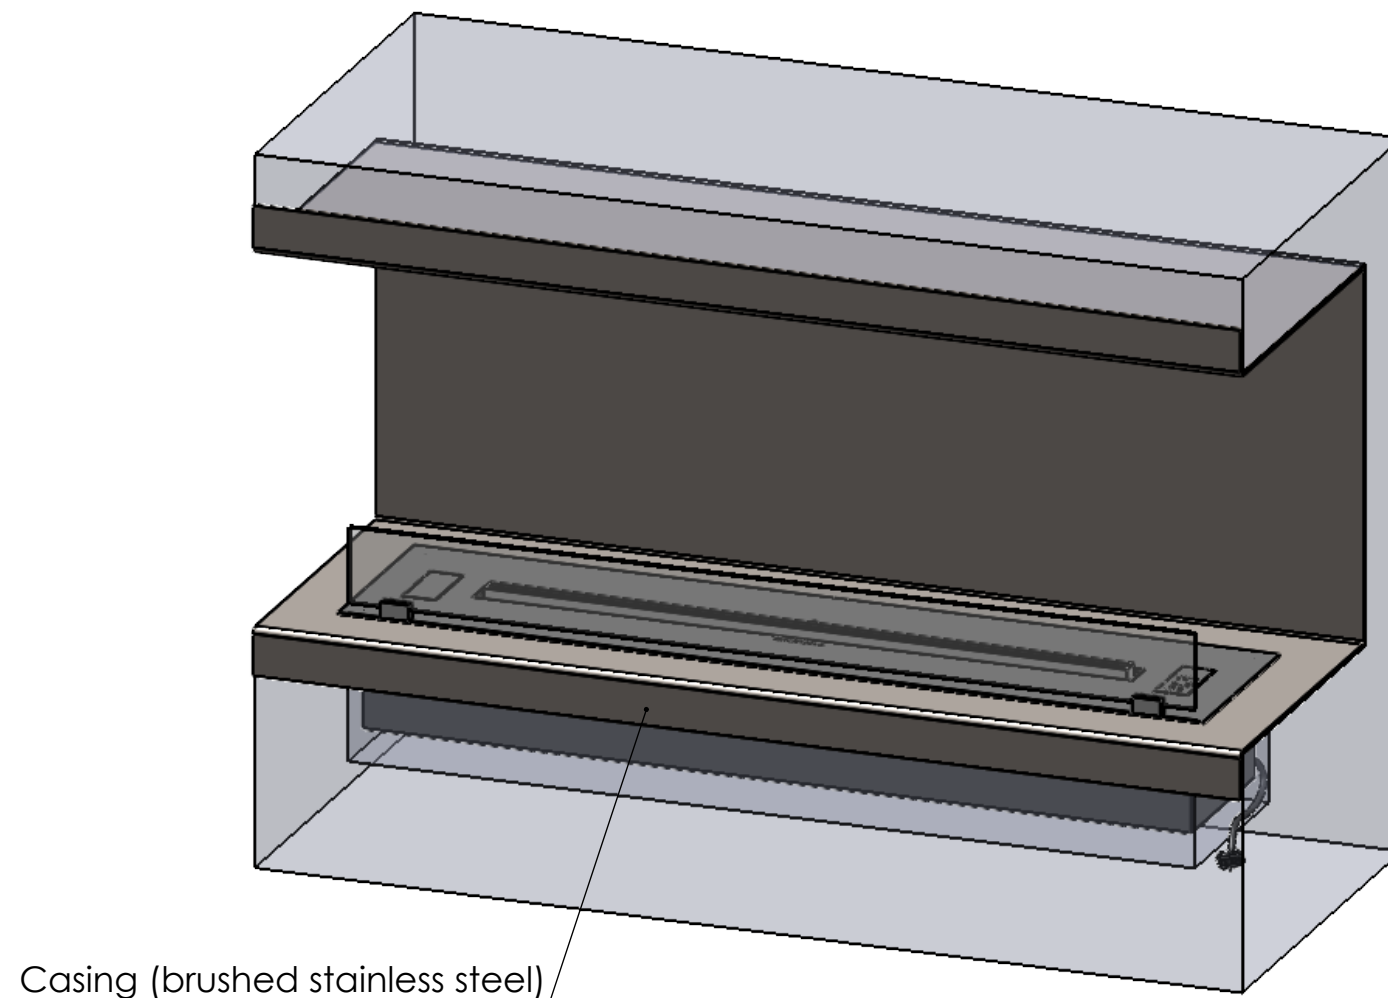




Casing Addition:
 Black / Brushed stainless steel / White / Polished stainless steel /
 Polished cobber / Brushed cobber / Polished brass / Brushed brass

ATTENTION

Reservations are made for glass tolerances
 both in length and height of $\pm 2.5\text{mm}$
 and in thickness of $\pm 0.3\text{mm}$ according to
 DS/EN 12150.


Dimensions are in millimeters		 DecoFlame ApS Vang Mark 2 9380 Vestbjerg TLF: +45 96 30 48 00 www.decoflame.com	SCALE: 1:10
REVISION:	Date		FORMAT: A3
-	23-04-2021		Page 1 OF 4
Author: TTK		Order Number - Customer - Reference: PRINCIPLE Memphis 1050x400x350mm - 1xDB920 - low glass	
Copyright of DecoFlame ApS Denmark, whose property this document remains. No part thereof may be disclosed, copied, duplicated or in any other way made use of, except with the approval of DecoFlame ApS.		Customer Approval Signature - Date	

Memphis - Open to front, right and left

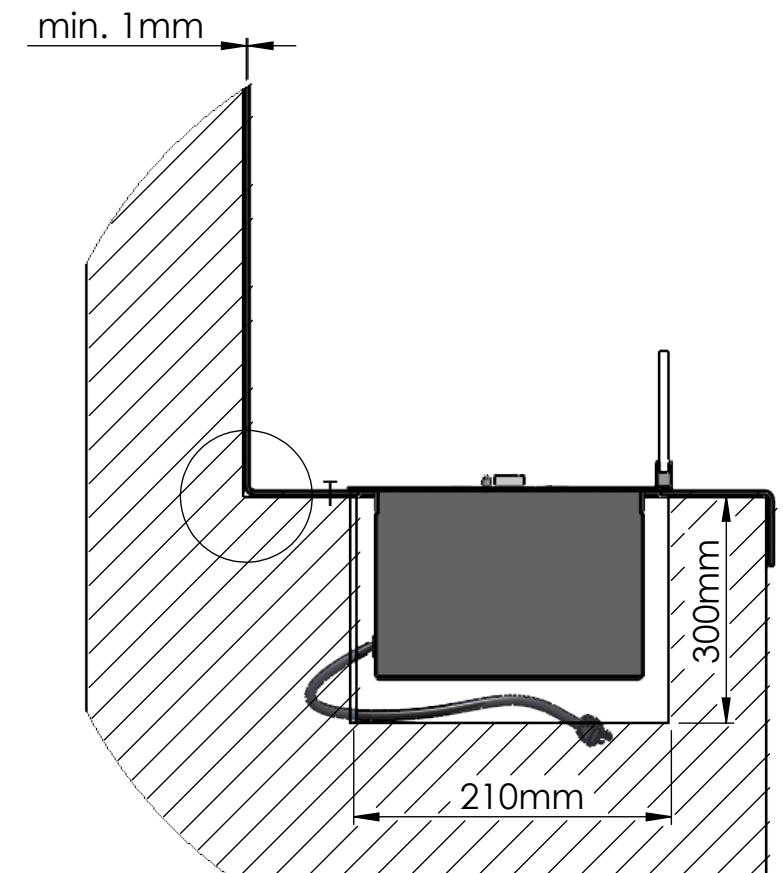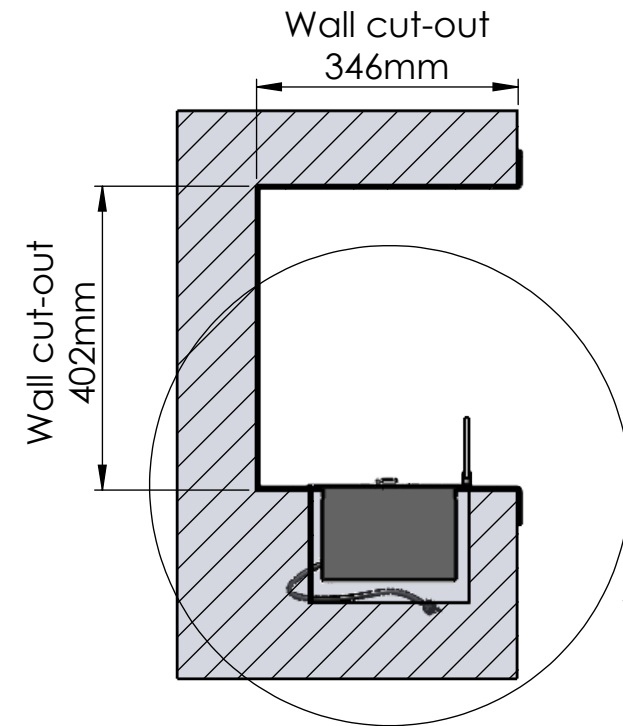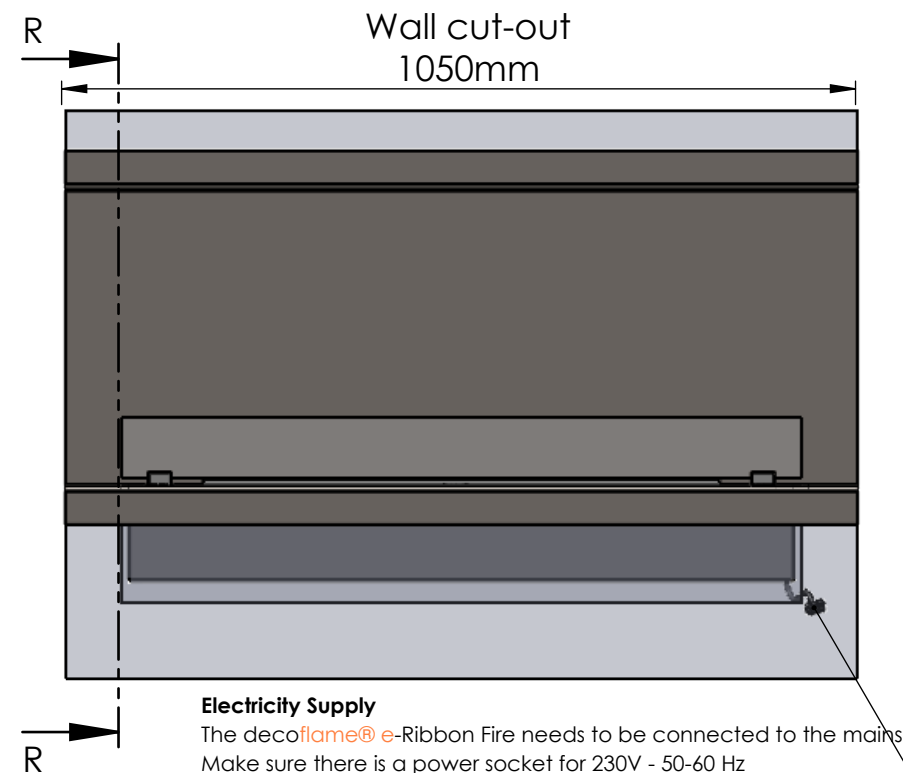

DETAIL S
SCALE 1 : 5

Wall dimensions

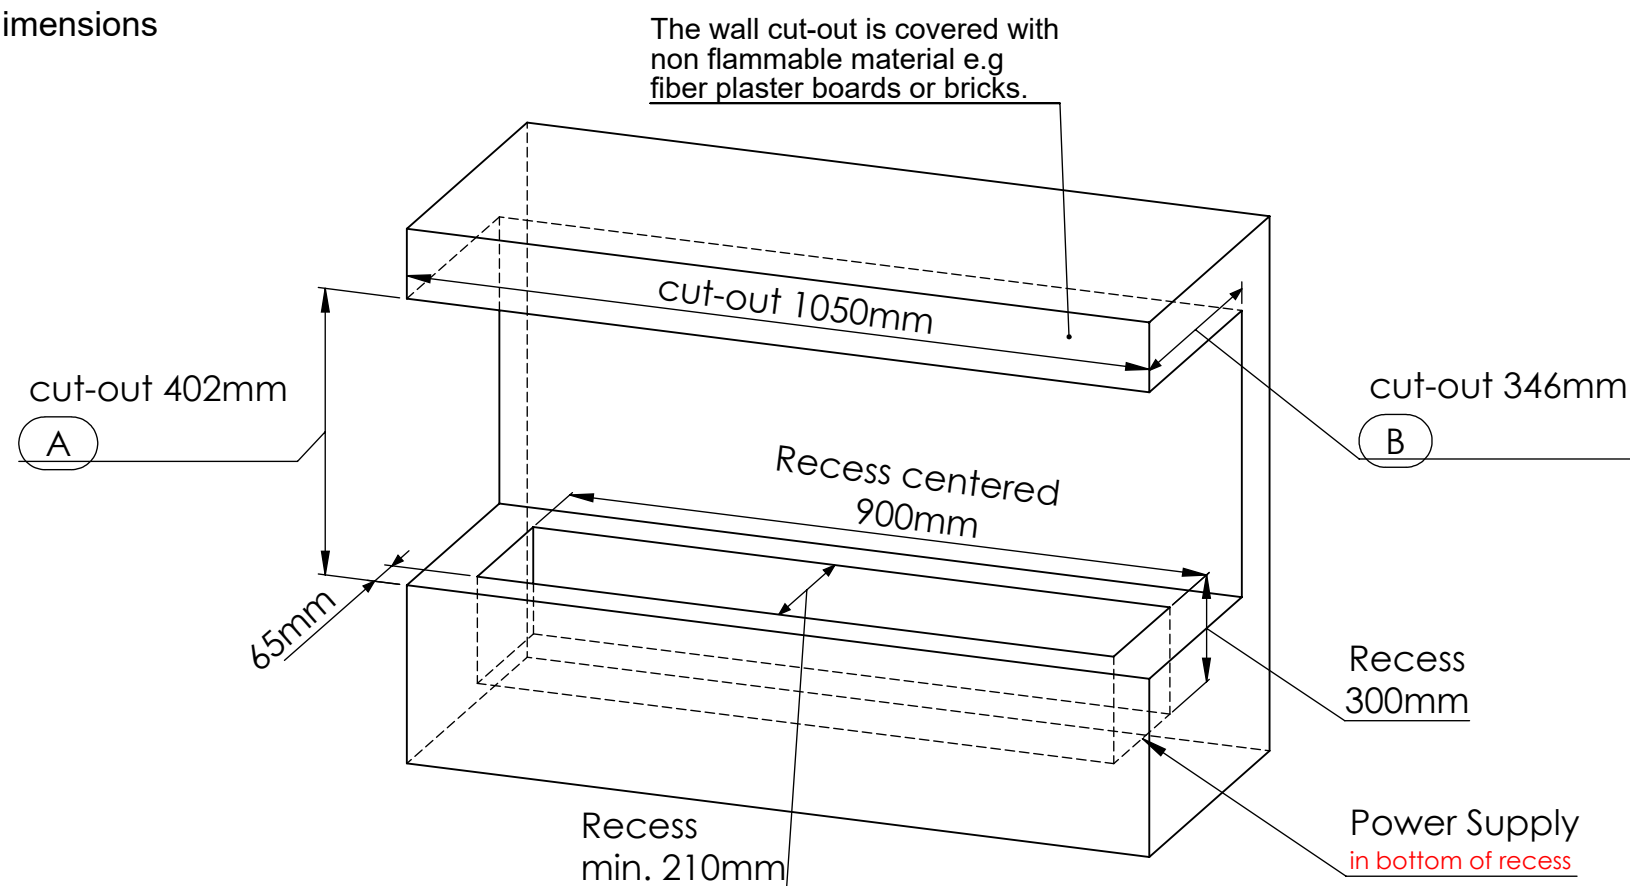


tolerance

- 0mm
+2mm / +3mm

(A) (B)

In order to cool the fireplace and ensure sufficient air flow **DO NOT** seal the gap

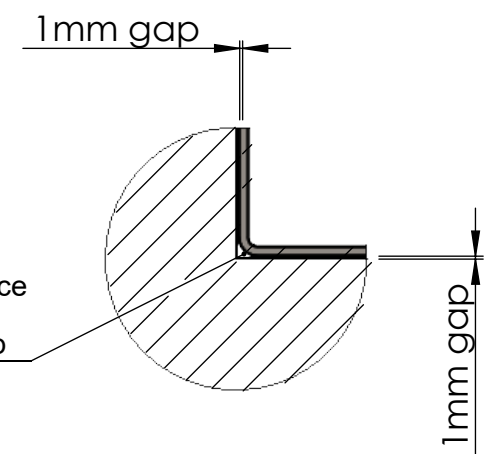

DETAIL T
SCALE 2 : 5

Dimensions are in millimeters

REVISION: - Date 23-04-2021

Author: TTK

Copyright of DecoFlame ApS Denmark, whose property this document remains. No part thereof may be disclosed, copied, duplicated or in any other way made use of, except with the approval of DecoFlame ApS.



DecoFlame ApS
Vang Mark 2
9380 Vestbjerg
TLF: +45 96 30 48 00
www.decoflame.com

SCALE: 1:10



FORMAT: A3

Page 2 OF 4

Order Number - Customer - Reference:

PRINCIPLE Memphis 1050x400x350mm - 1xDB920 - low glass

Customer Approval Signature - Date

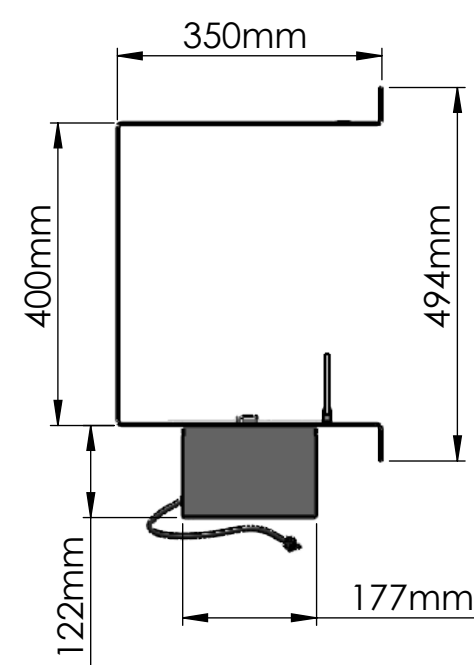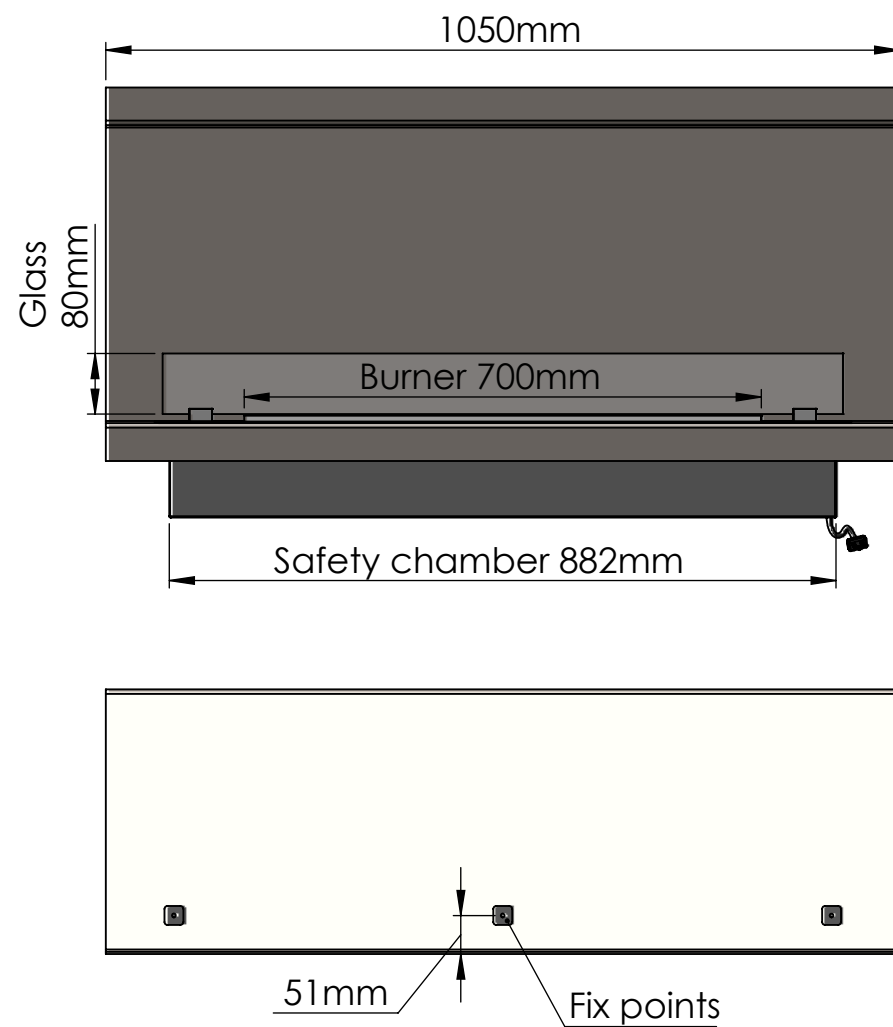

Memphis - Open to front, right and left

General Installation Guidelines for “decoflame® made to measure fireplaces”

It is essential to maintain a 3mm gap all the way around the fireplace. This gap must not be sealed.


As the edges of the cut-out remain visible it is important that they are done to the highest possible finish. All four corners of the cut out must have exactly a 90 degree angle.

Plasterboard walls - Stud-walls
All surfaces inside the wall cut-out are to be covered with fibre plaster sheets or other non-inflammable materials.

Stone/Brick walls
The cut-out is made according to the attached drawing.


Important
Make sure to create a closed cavity for the section below the base plate of the fire and above the roof of the fireplace.

Installations process

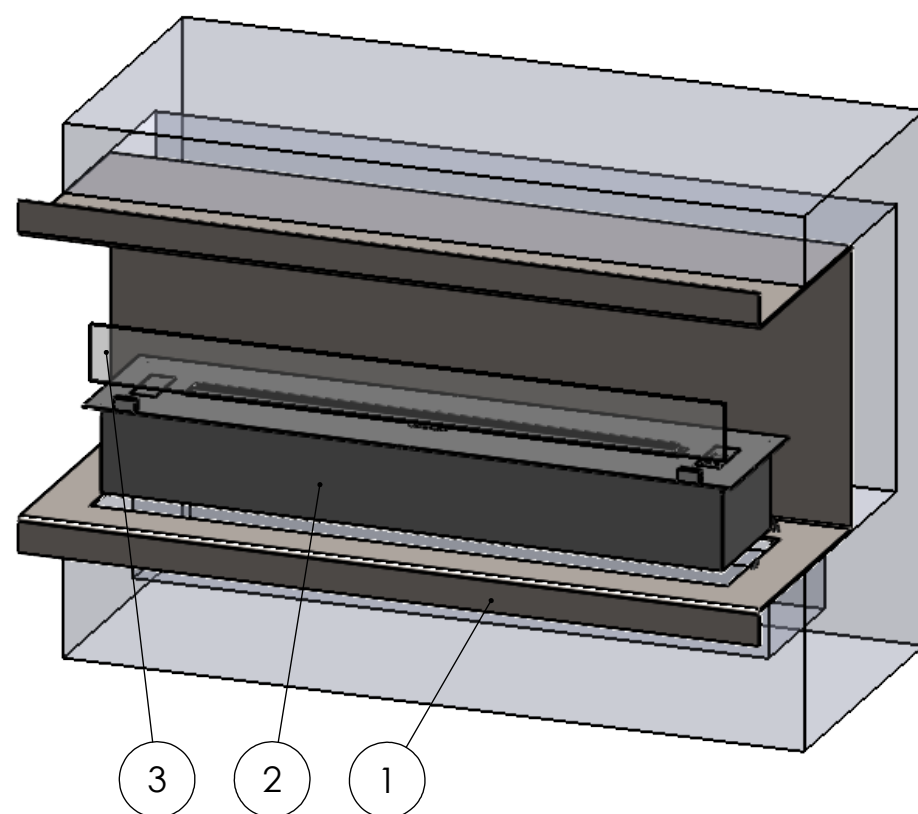


Exploded view showing the installation process.

1. The chassis of the fireplace (top/sides/bottom) is centered in the wall cut-out.
Use suited wall plugs depending on the type of wall.
2. The fireplace is plugged in the power outlet and lowered into the recess.
3. Gently place the glass on the base plate pins.


Dimensions are in millimeters		 DecoFlame ApS Vang Mark 2 9380 Vestbjerg TLF: +45 96 30 48 00 www.decoflame.com	SCALE: 1:10
REVISION: -	Date 23-04-2021		FORMAT: A3
Author: TTK		Order Number - Customer - Reference: PRINCIPLE Memphis 1050x400x350mm - 1xDB920 - low glass	
Copyright of DecoFlame ApS Denmark, whose property this document remains. No part thereof may be disclosed, copied, duplicated or in any other way made use of, except with the approval of DecoFlame ApS.		Customer Approval Signature - Date	

IMPORTANT INFORMATION


Particulars of the wall in which the fireplace shall be installed

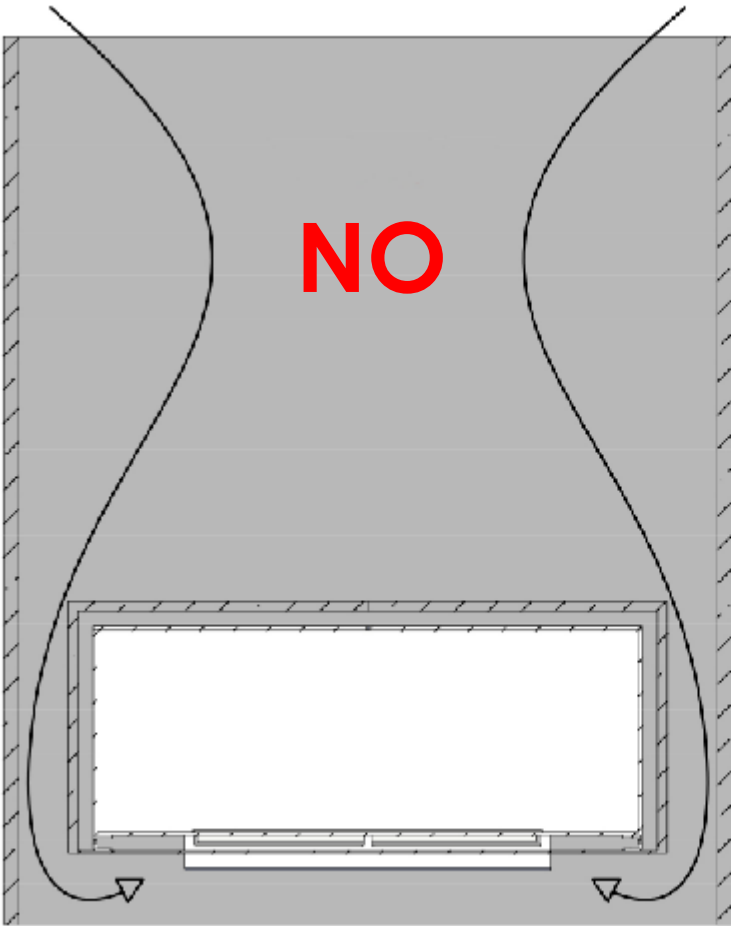


DO NOT! install the fireplace in a wall construction which is open above and below the fireplace. The warm air will cause turbulences inside this hollow construction which will have a negative impact on the flames.

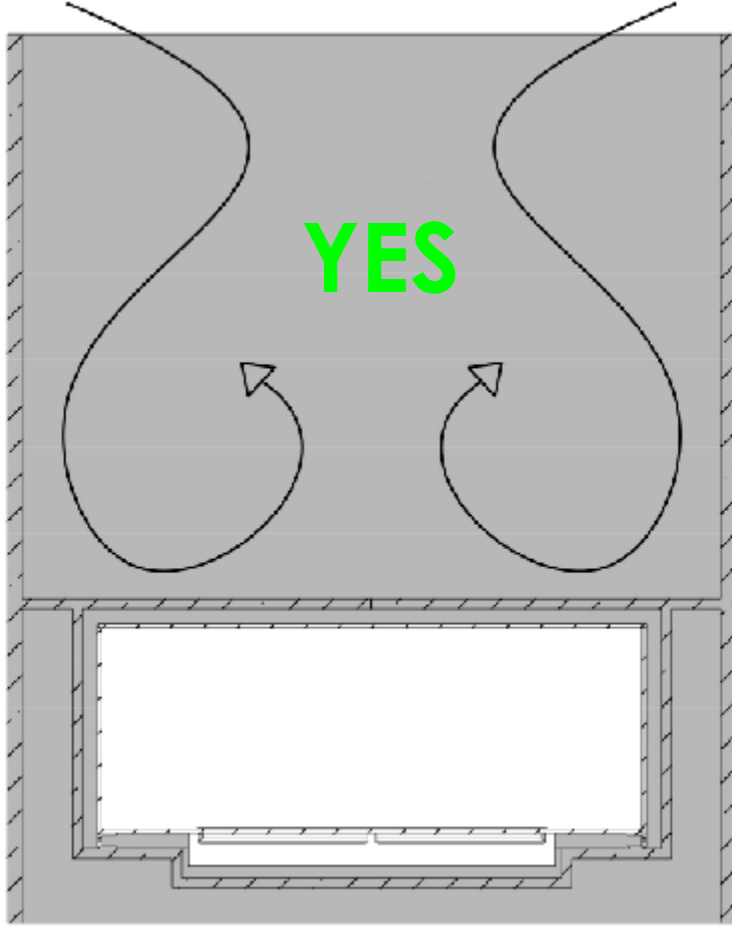

DO! install the fireplace in an open-wall construction, which is closed above and below the fireplace. Make sure to create a closed cavity for the section below the base plate of the fire.

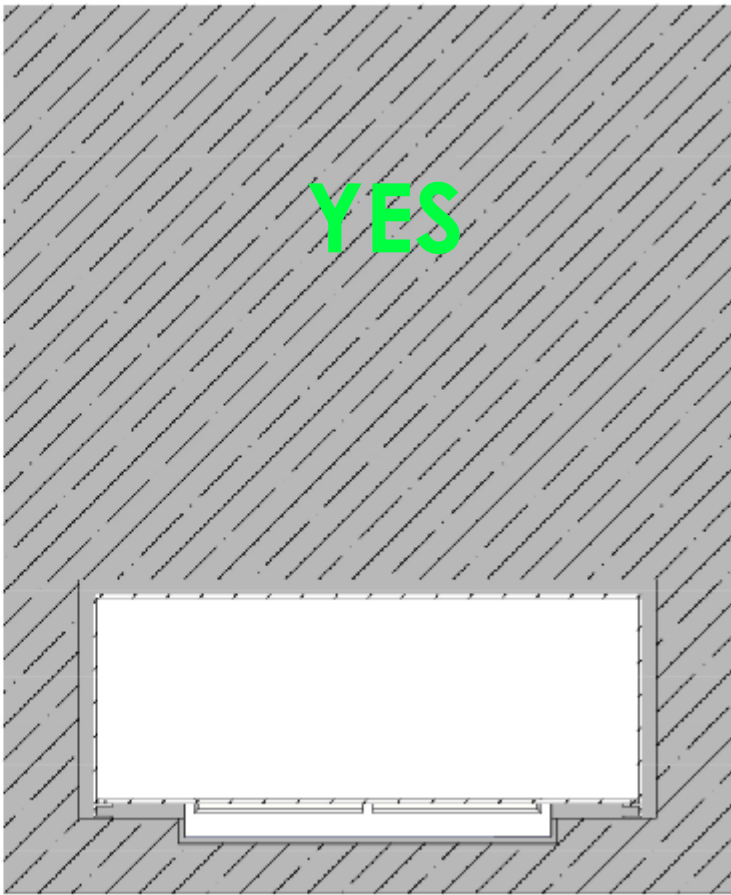

DO! install the fireplace in a massive wall (made of bricks, stone or gas beton) using the wall cut-out dimensions mentioned on the previous page.

Dimensions are in millimeters		 <div>DecoFlame ApS Vang Mark 2 9380 Vestbjerg TLF: +45 96 30 48 00 www.decoflame.com</div>	SCALE: 1:10
REVISION:	Date		FORMAT: A3
-	23-04-2021		Page 4 OF 4
Author: TTK		Order Number - Customer - Reference: PRINCIPLE Memphis 1050x400x350mm - 1xDB920 - low glass	
Copyright of DecoFlame ApS Denmark, whose property this document remains. No part thereof may be disclosed, copied, duplicated or in any other way made use of, except with the approval of DecoFlame ApS.		Customer Approval Signature - Date	